





AZ Best, LLC
PHONE: 602-882-5904
EMAIL: woody@azbestmaterials.com
WEB: azbestmaterials.com

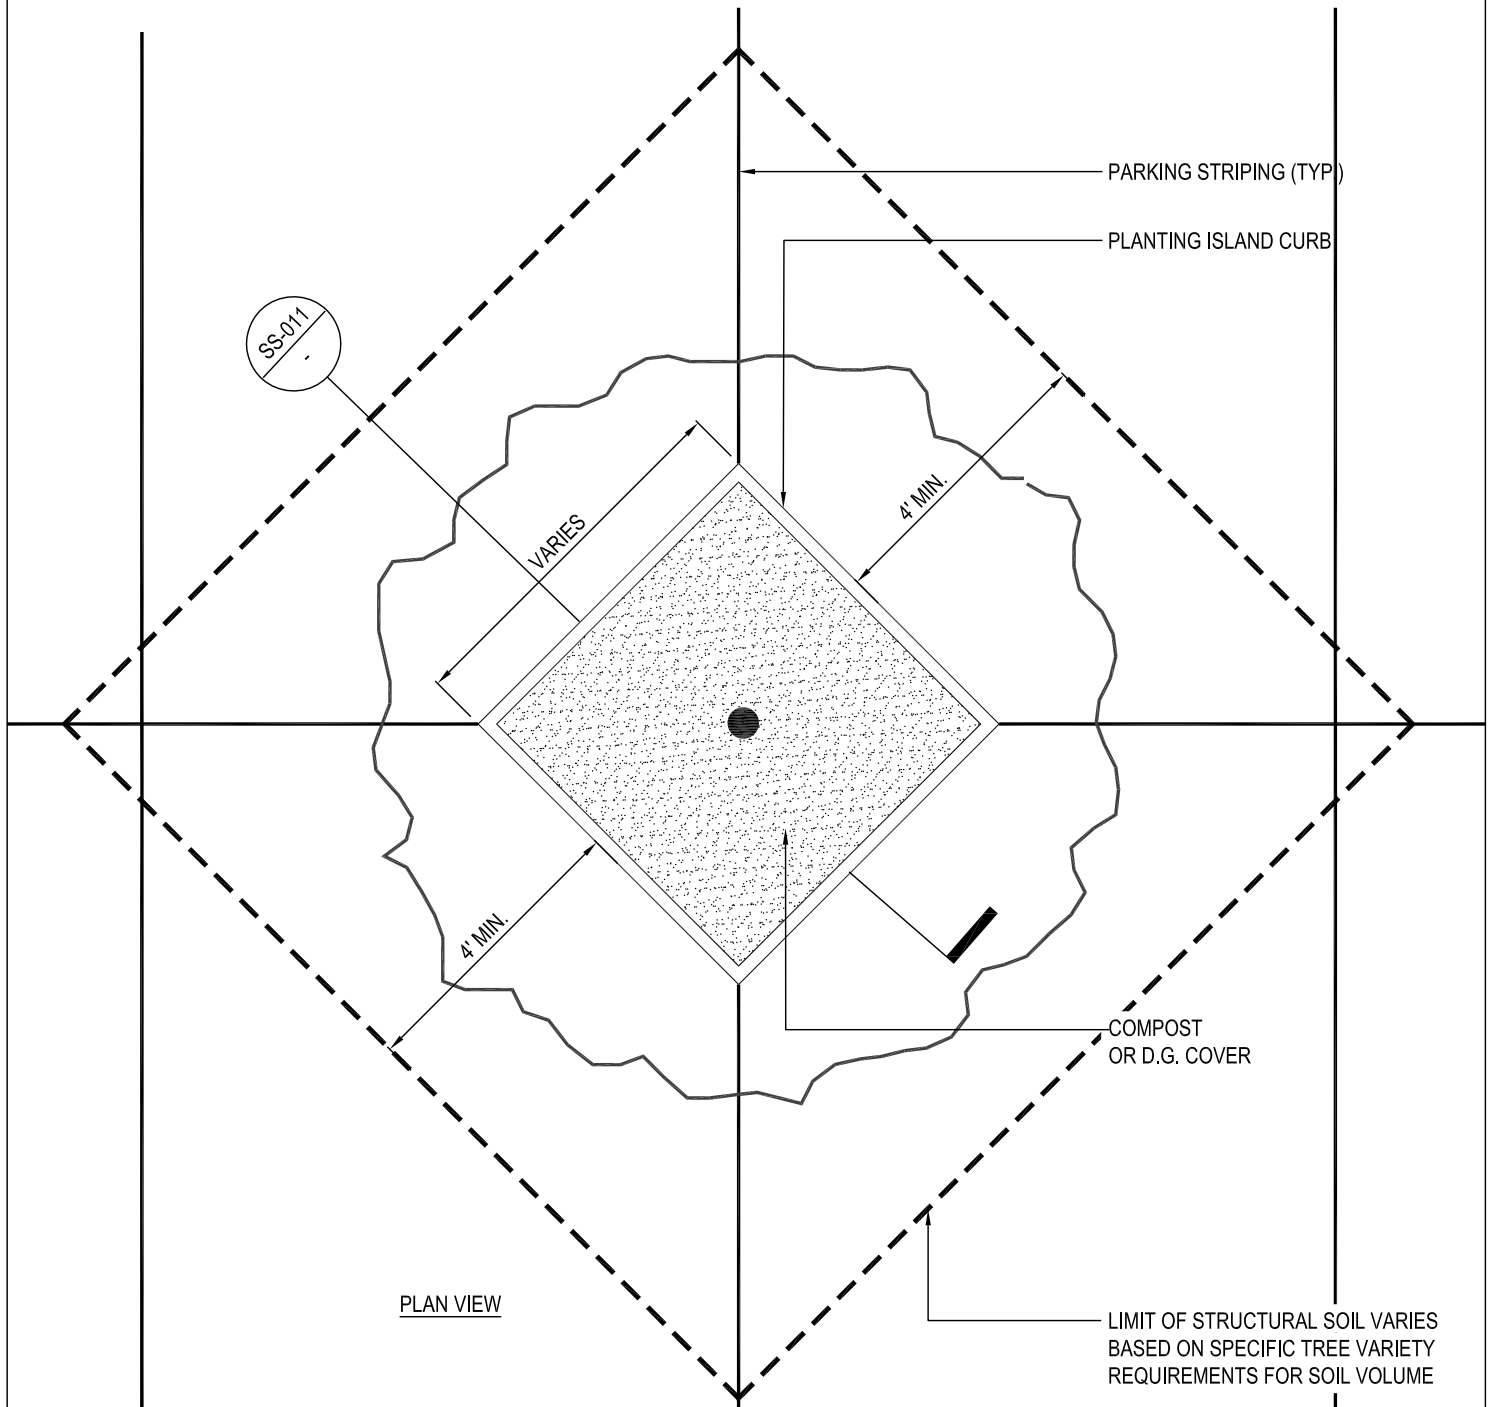

NOTES:

1. INSTALLATION TO BE COMPLETED IN ACCORDANCE WITH MANUFACTURER'S SPECIFICATIONS.
2. PERFORM PERCOLATION TEST ON PLANTING PIT PER SPECIFICATIONS.
3. DO NOT APPLY WATER TO THE STRUCTURAL SOIL UNLESS THE TOP DRESSING IS IN PLACE.
4. PROTECT STRUCTURAL SOIL FROM CONSTRUCTION ACTIVITIES UNTIL HARDSCAPE IS IN PLACE.

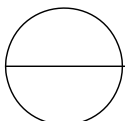

TREE IN PARKING LOT ISLAND

VIEW #3 USING STRUCTURAL SOIL
NOT TO SCALE