


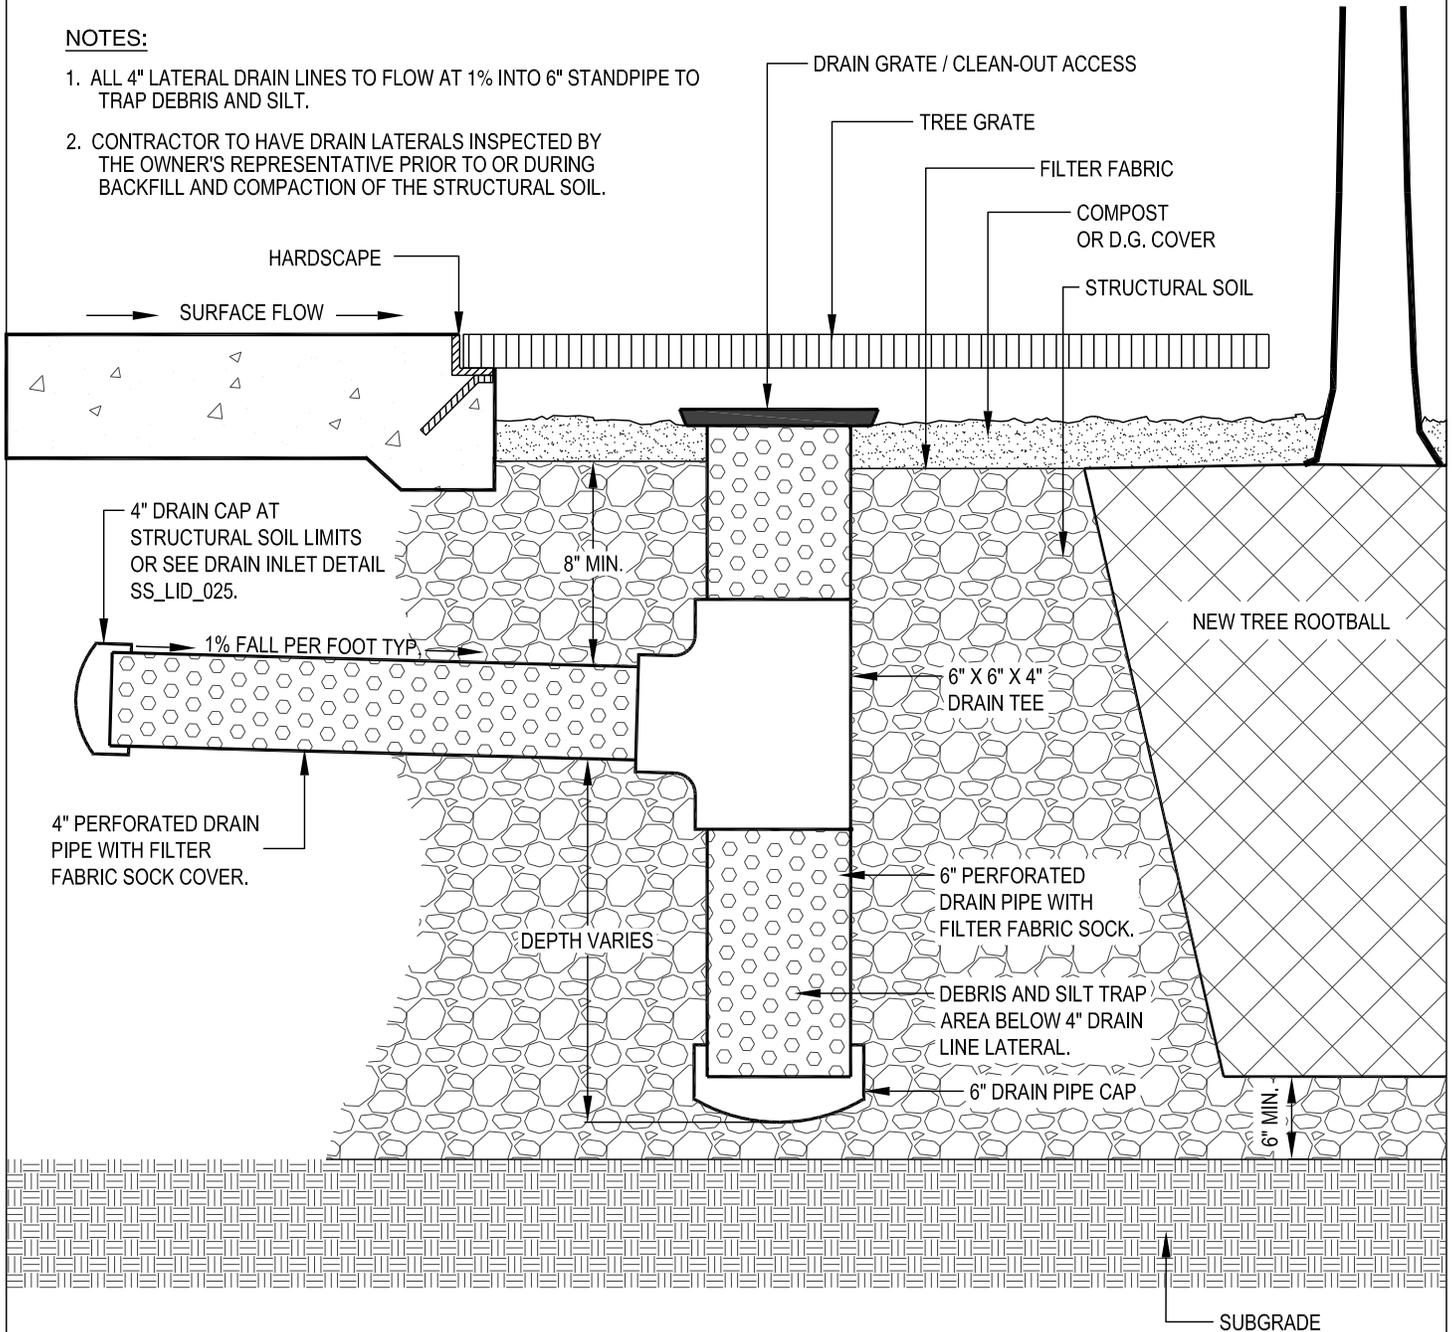

AZ Best, LLC
 PHONE: 602-882-5904
 EMAIL: woody@azbestmaterials.com
 WEB: azbestmaterials.com


NOTES:

1. ALL 4" LATERAL DRAIN LINES TO FLOW AT 1% INTO 6" STANDPIPE TO TRAP DEBRIS AND SILT.
2. CONTRACTOR TO HAVE DRAIN LATERALS INSPECTED BY THE OWNER'S REPRESENTATIVE PRIOR TO OR DURING BACKFILL AND COMPACTION OF THE STRUCTURAL SOIL.



NOTES:

1. INSTALLATION TO BE COMPLETED IN ACCORDANCE WITH MANUFACTURER'S SPECIFICATIONS.
2. PERFORM PERCOLATION TEST ON PLANTING PIT PER SPECIFICATIONS.
3. DO NOT APPLY WATER TO THE TOP OF STRUCTURAL SOIL UNLESS THE TOP DRESSING IS IN PLACE.
4. PROTECT STRUCTURAL SOIL FROM CONSTRUCTION ACTIVITIES UNTIL HARDSCAPE IS IN PLACE.

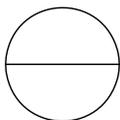

WATER COLLECTION & SILT CLEAN-OUT DETAIL AT TREE GRATE

VIEW #1, USING STRUCTURAL SOIL
 NOT TO SCALE