





**AZ Best, LLC**  
 PHONE: 602-882-5904  
 EMAIL: woody@azbestmaterials.com  
 WEB: azbestmaterials.com

**NOTE:**  
 EXACT SIZES & DIMENSIONS OF STORM WATER COLLECTION, STORAGE, & FILTRATION SYSTEM WILL VARY BASED ON AVAILABLE PROJECT AREA, RUNOFF COEFFICIENTS AND DESIRED SYSTEM RESULTS.

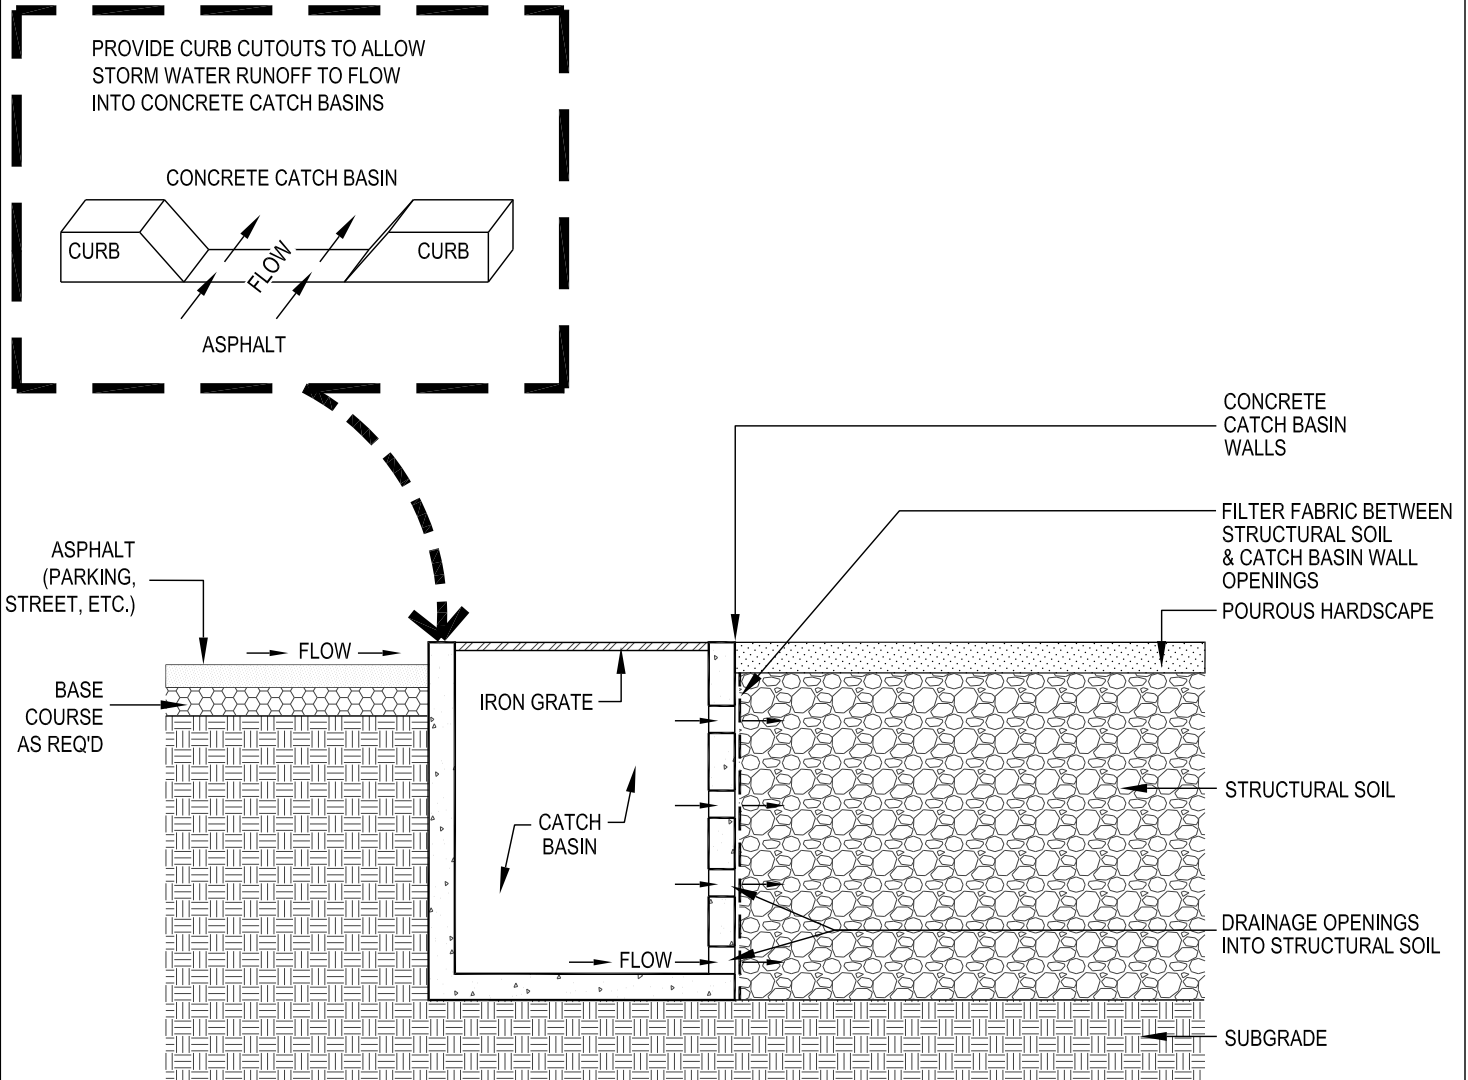

**NOTES:**

1. INSTALLATION TO BE COMPLETED IN ACCORDANCE WITH MANUFACTURER'S SPECIFICATIONS.
2. PERFORM PERCOLATION TEST ON PLANTING PIT PER SPECIFICATIONS.
3. DO NOT APPLY WATER TO THE STRUCTURAL SOIL UNLESS THE FILTER FABRIC & TOP DRESSING ARE IN PLACE.
4. PROTECT STRUCTURAL SOIL FROM CONSTRUCTION ACTIVITIES UNTIL HARDSCAPE IS IN PLACE.

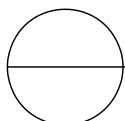

## STORM WATER COLLECTION, STORAGE & FILTRATION

VIEW #1 USING STRUCTURAL SOIL  
 NOT TO SCALE