



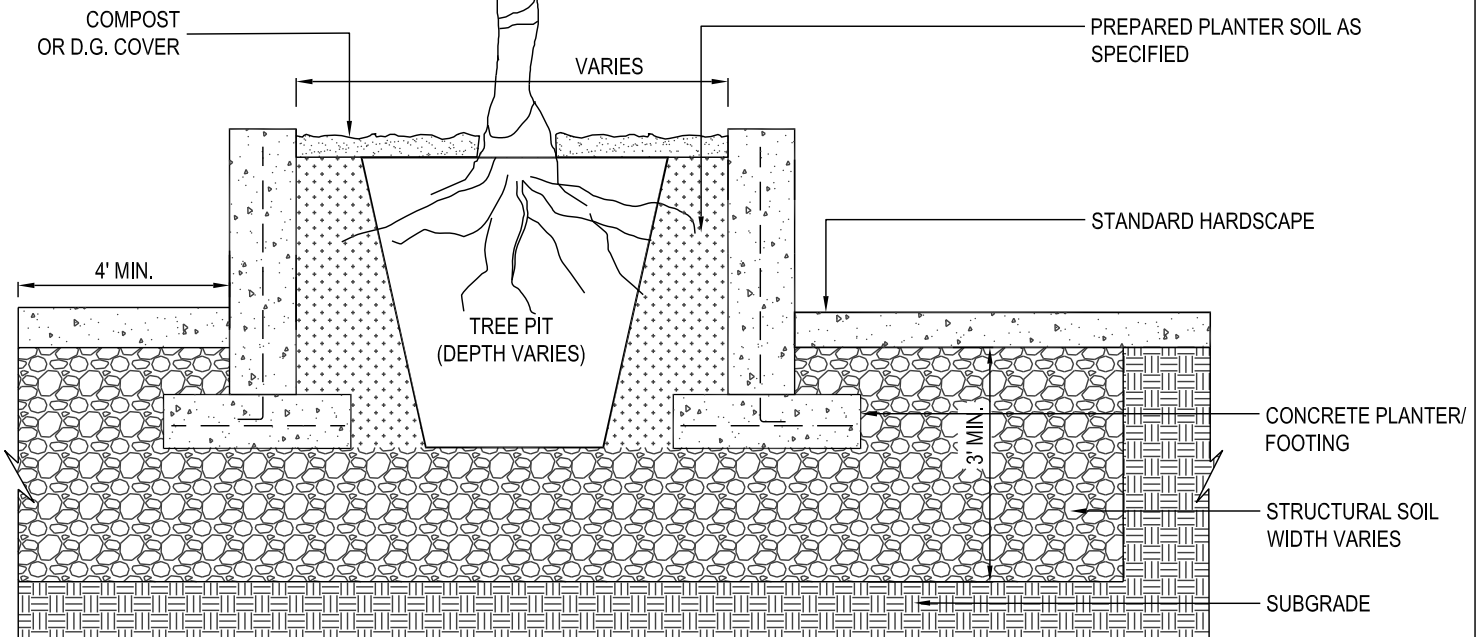


**AZ Best, LLC**  
 PHONE: 602-882-5904  
 EMAIL: woody@azbestmaterials.com  
 WEB: azbestmaterials.com

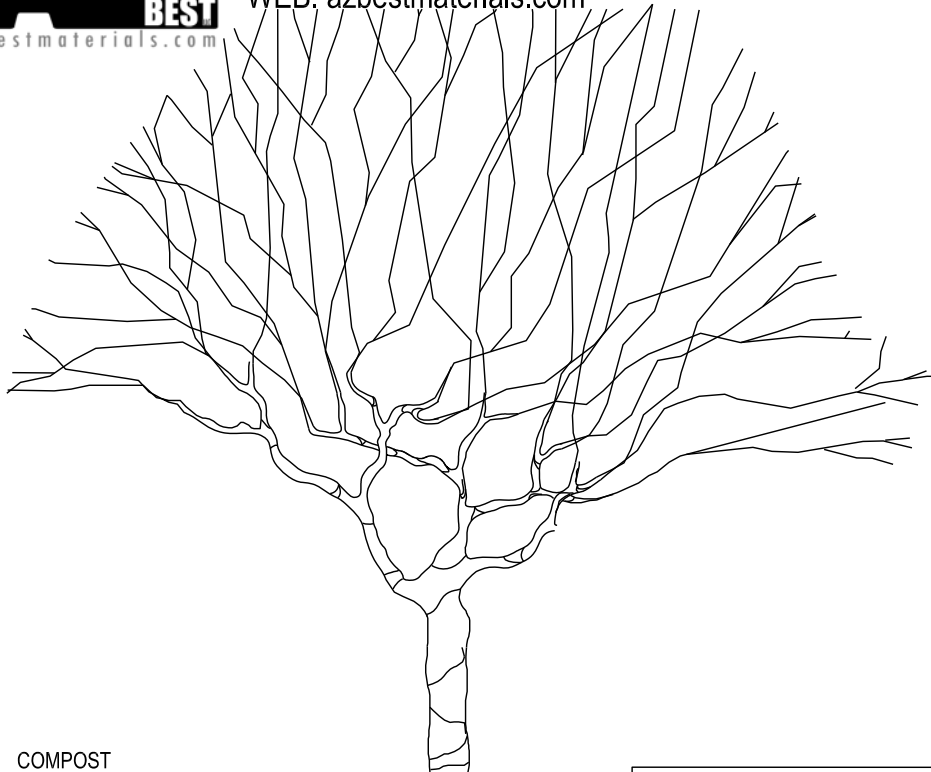

**NOTES:**

1. INSTALLATION TO BE COMPLETED IN ACCORDANCE WITH MANUFACTURER'S SPECIFICATIONS.
2. PERFORM PERCOLATION TEST ON PLANTING PIT PER SPECIFICATIONS.
3. PROTECT STRUCTURAL SOIL FROM CONSTRUCTION ACTIVITIES UNTIL HARDSCAPE IS IN PLACE.
4. REFER TO IRRIGATION DETAIL FOR TYPICAL CONDITIONS.
5. WATERPROOFING @ BACK OF WALL PER SPECIFICATIONS.

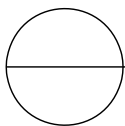

**LIMITED SOIL VOLUME RAISED PLANTER DETAIL- SECTION**

VIEW #1 WITH ROOT ACCESS INTO STRUCTURAL SOIL  
 NOT TO SCALE