





AZ Best, LLC
 PHONE: 602-882-5904
 EMAIL: woody@azbestmaterials.com
 WEB: azbestmaterials.com

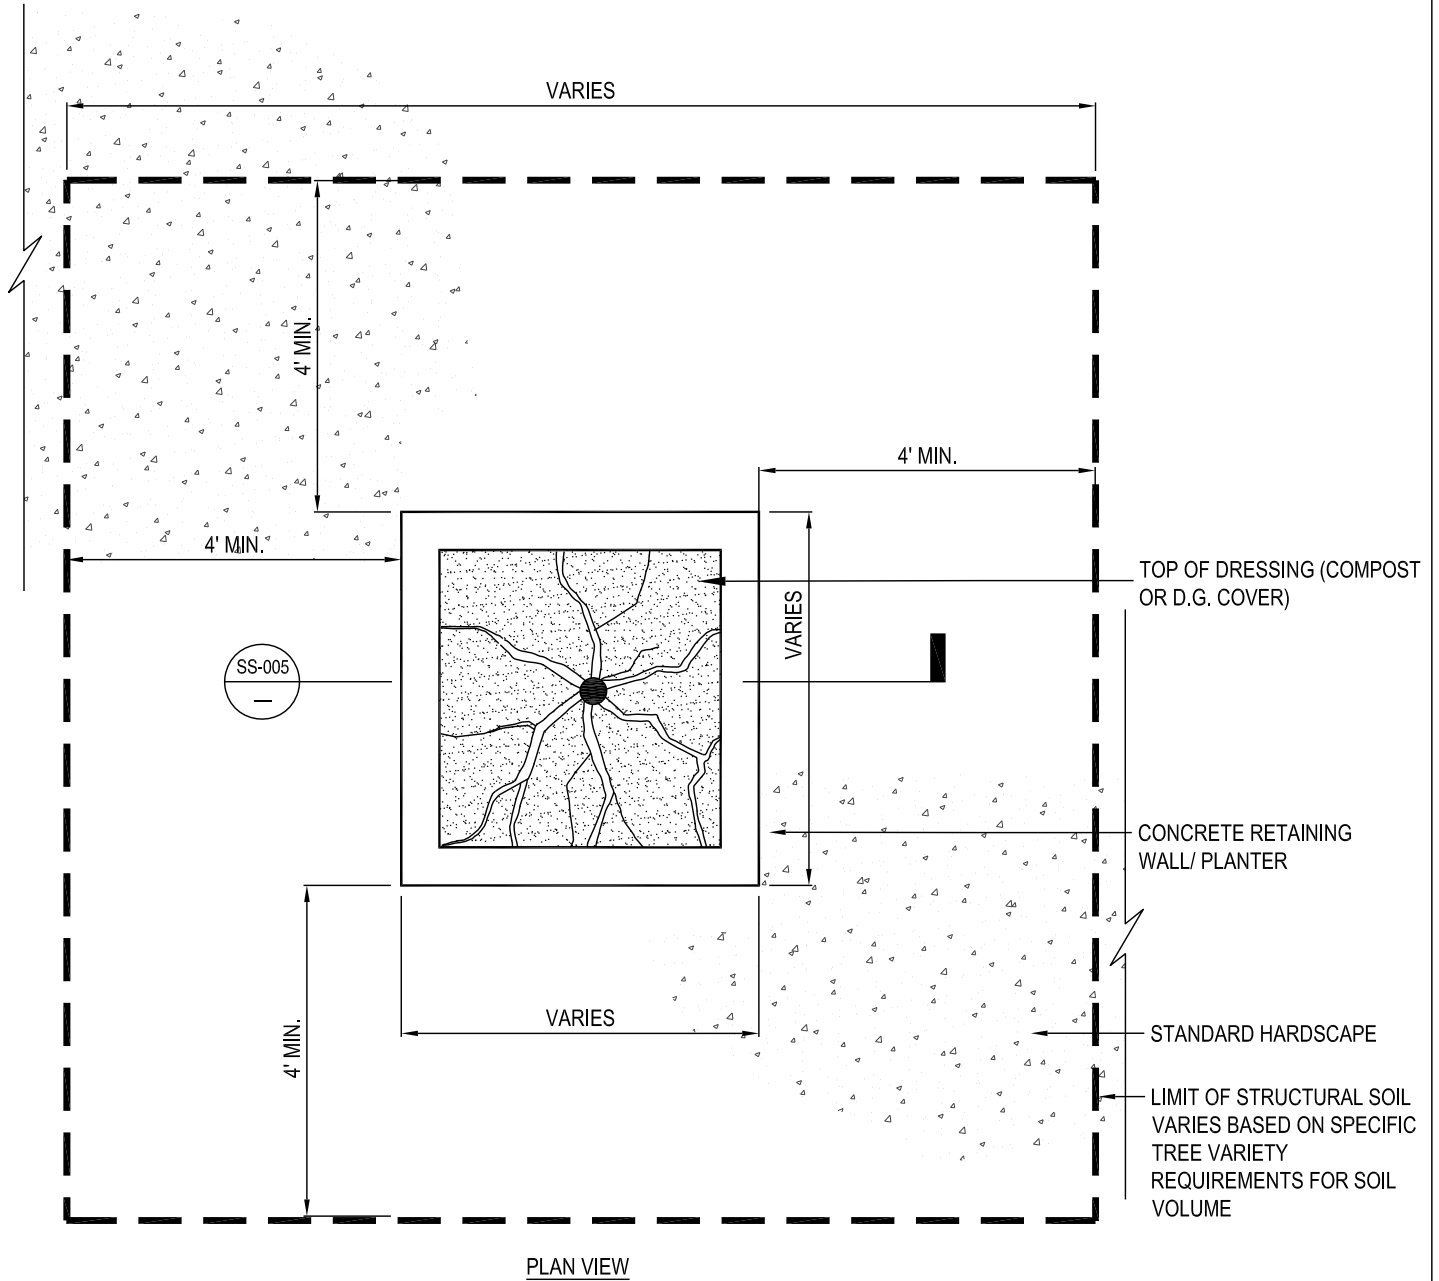

NOTES:

1. INSTALLATION TO BE COMPLETED IN ACCORDANCE WITH MANUFACTURER'S SPECIFICATIONS.
2. PERFORM PERCOLATION TEST ON PLANTING PIT PER SPECIFICATIONS.
3. PROTECT STRUCTURAL SOIL FROM CONSTRUCTION ACTIVITIES UNTIL HARDSCAPE IS IN PLACE.

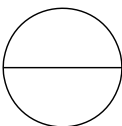

LIMITED SOIL VOLUME PLANTER-PLAN

VIEW #2 W/ BREAKOUT INTO STRUCTURAL SOIL PLAZA AREA
 NOT TO SCALE