



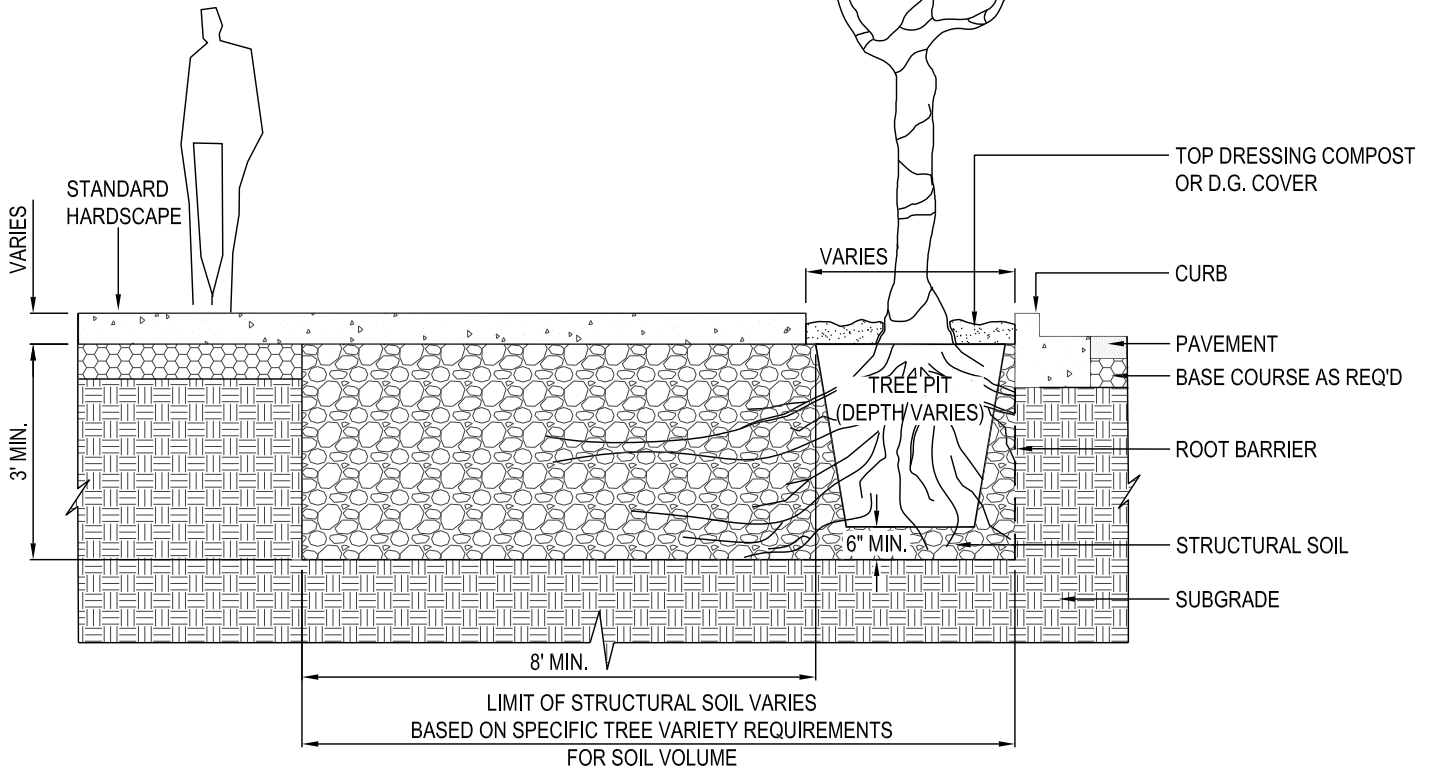


AZ Best, LLC
 PHONE: 602-882-5904
 EMAIL: woody@azbestmaterials.com
 WEB: azbestmaterials.com

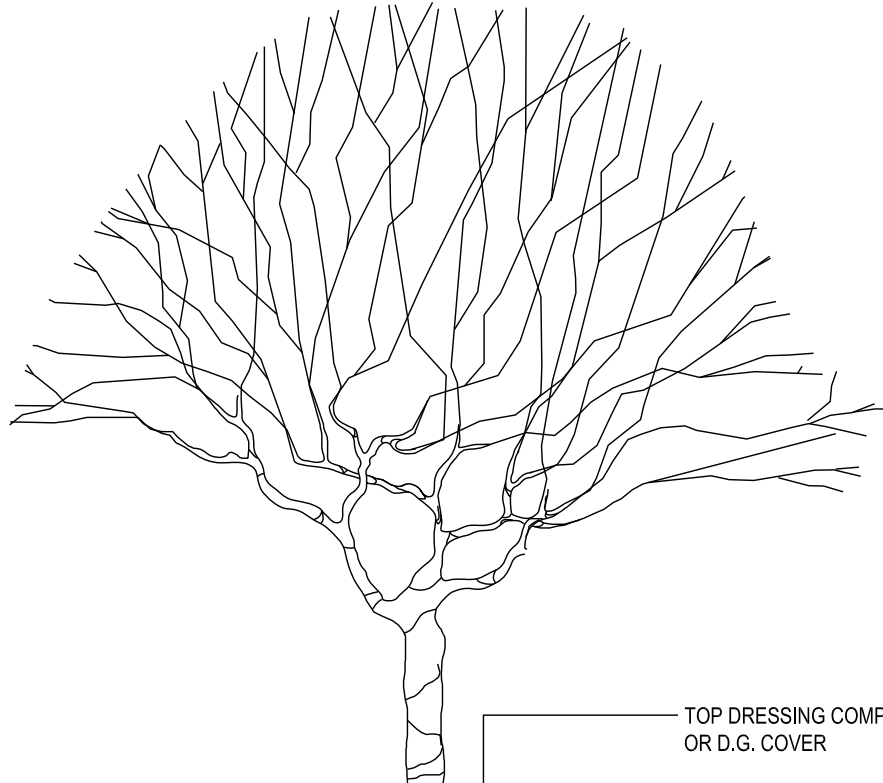

NOTES:

1. INSTALLATION TO BE COMPLETED IN ACCORDANCE WITH MANUFACTURER'S SPECIFICATIONS.
2. PERFORM PERCOLATION TEST ON PLANTING PIT PER SPECIFICATIONS.
3. DO NOT APPLY WATER TO THE STRUCTURAL SOIL UNLESS THE TOP DRESSING IS IN PLACE.
4. PROTECT STRUCTURAL SOIL FROM CONSTRUCTION ACTIVITIES UNTIL HARDSCAPE IS IN PLACE.

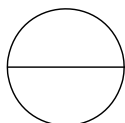

TYPICAL STREET TREE PLANTING AT BACK OF CURB-SECTION

VIEW #1, USING STRUCTURAL SOIL
 NOT TO SCALE