





**AZ Best, LLC**  
 PHONE: 602-882-5904  
 EMAIL: woody@azbestmaterials.com  
 WEB: azbestmaterials.com

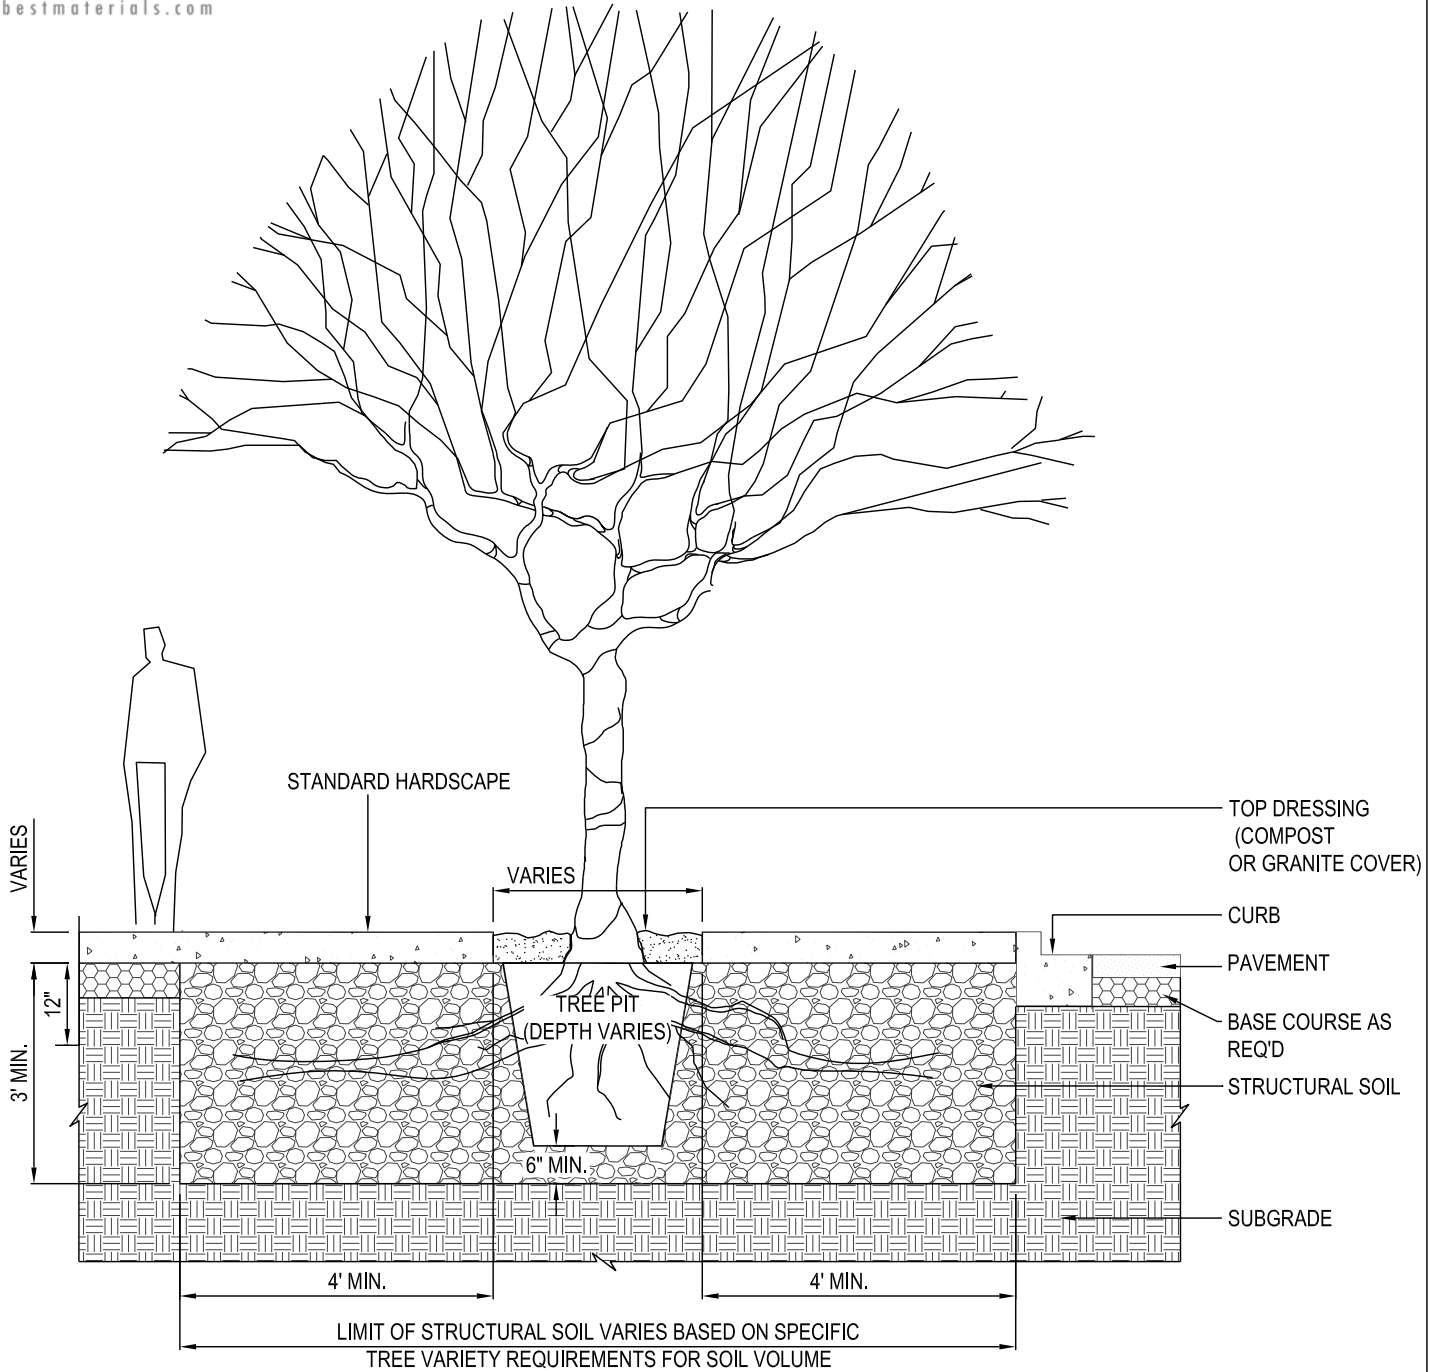

**NOTES:**

1. INSTALLATION TO BE COMPLETED IN ACCORDANCE WITH MANUFACTURER'S SPECIFICATIONS.
2. PERFORM PERCOLATION TEST ON PLANTING PIT PER SPECIFICATIONS.
3. DO NOT APPLY WATER TO THE STRUCTURAL SOIL UNLESS THE TOP DRESSING IS IN PLACE.
4. PROTECT STRUCTURAL SOIL FROM CONSTRUCTION ACTIVITIES UNTIL HARDSCAPE IS IN PLACE.

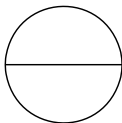

**TYPICAL STREET TREE PLANTING**

VIEW #1, USING STRUCTURAL SOIL  
 NOT TO SCALE